


MAP OF RUTTE, MULDROW & SMITH'S GARDENS

Surveyed and Drawn by
J. H. Goldsack Civ. Eng.

7th Oct 1857 Sacramento 67 A. Street
Scale 4 chains to 1 Inch

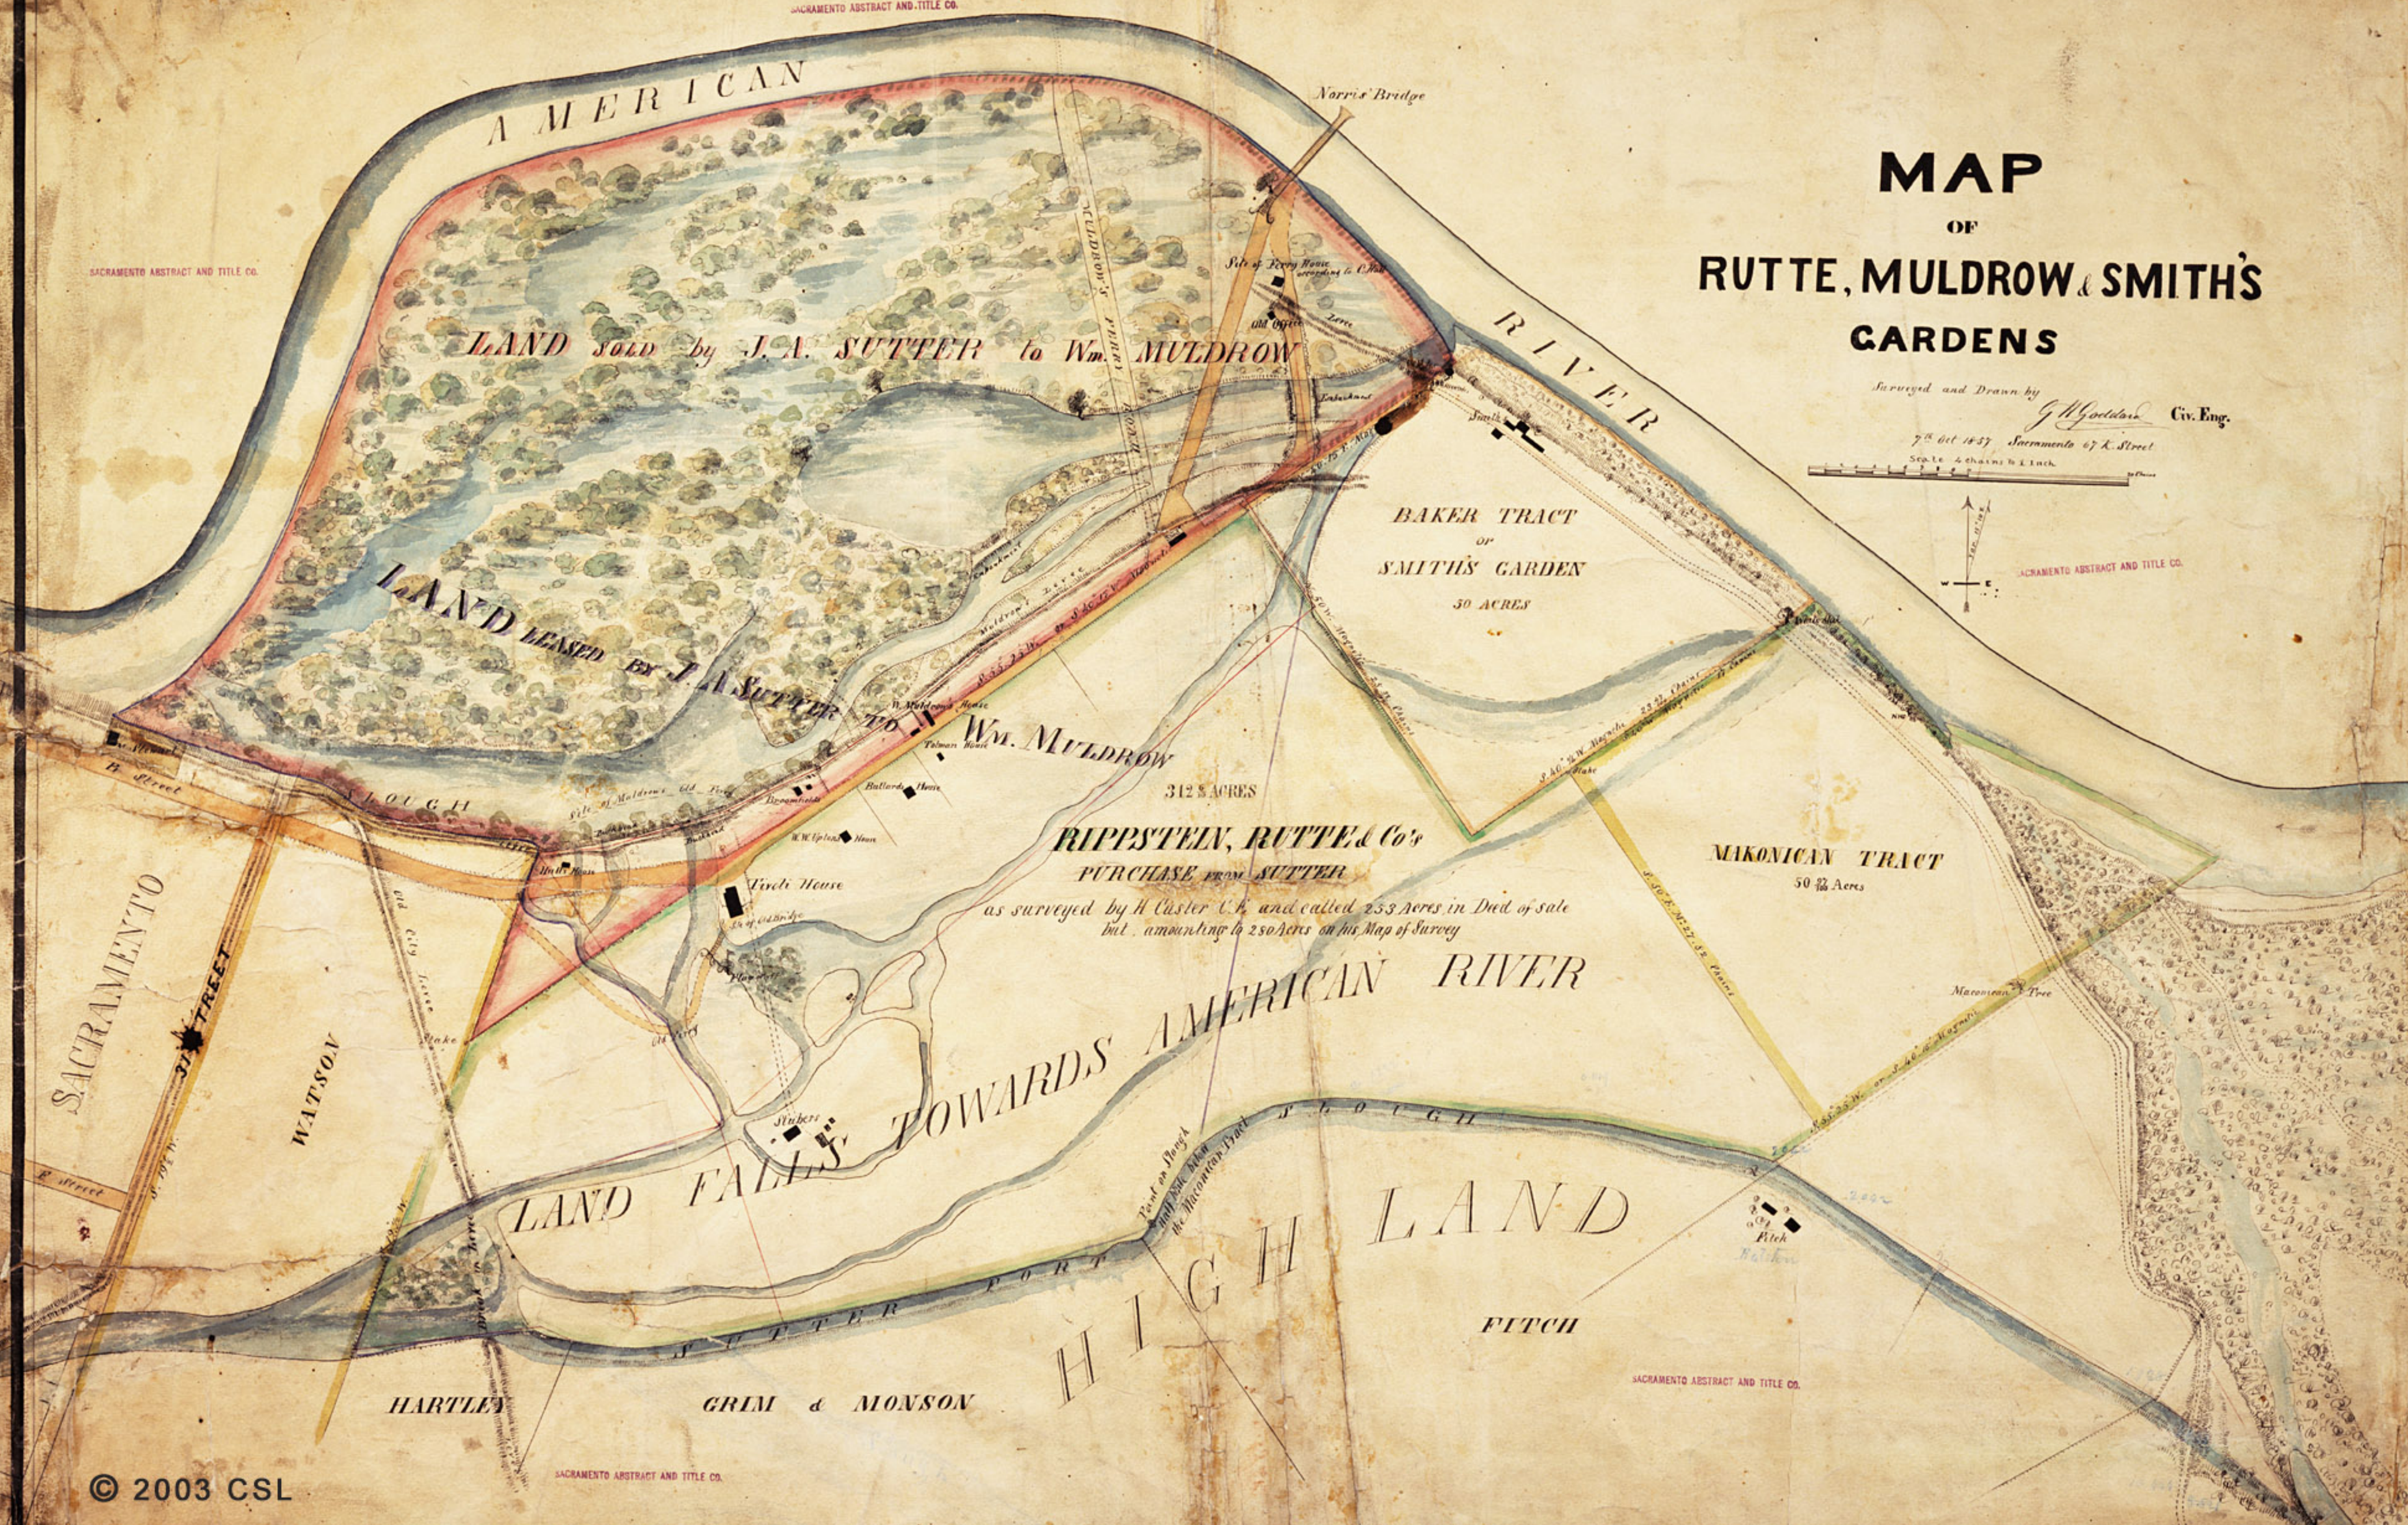

A M E R I C A N

LAND sold by J. A. SUTTER to Wm. MULDROW

LAND LEASED BY J. A. SUTTER TO Wm. MULDROW

BAKER TRACT
OR
SMITH'S GARDEN
50 ACRES

RIPPSTEIN, RUTTE & Co's
PURCHASE FROM SUTTER

as surveyed by H. Custer C.E. and called 253 Acres in Deed of sale
but amounting to 250 Acres on his Map of Survey

MIKONIAN TRACT
50 1/2 Acres

TOWARDS AMERICAN RIVER

LAND FALLS

SUTTER'S HIGH LAND

HARTLEY

GRIM & MONSON

FITCH