
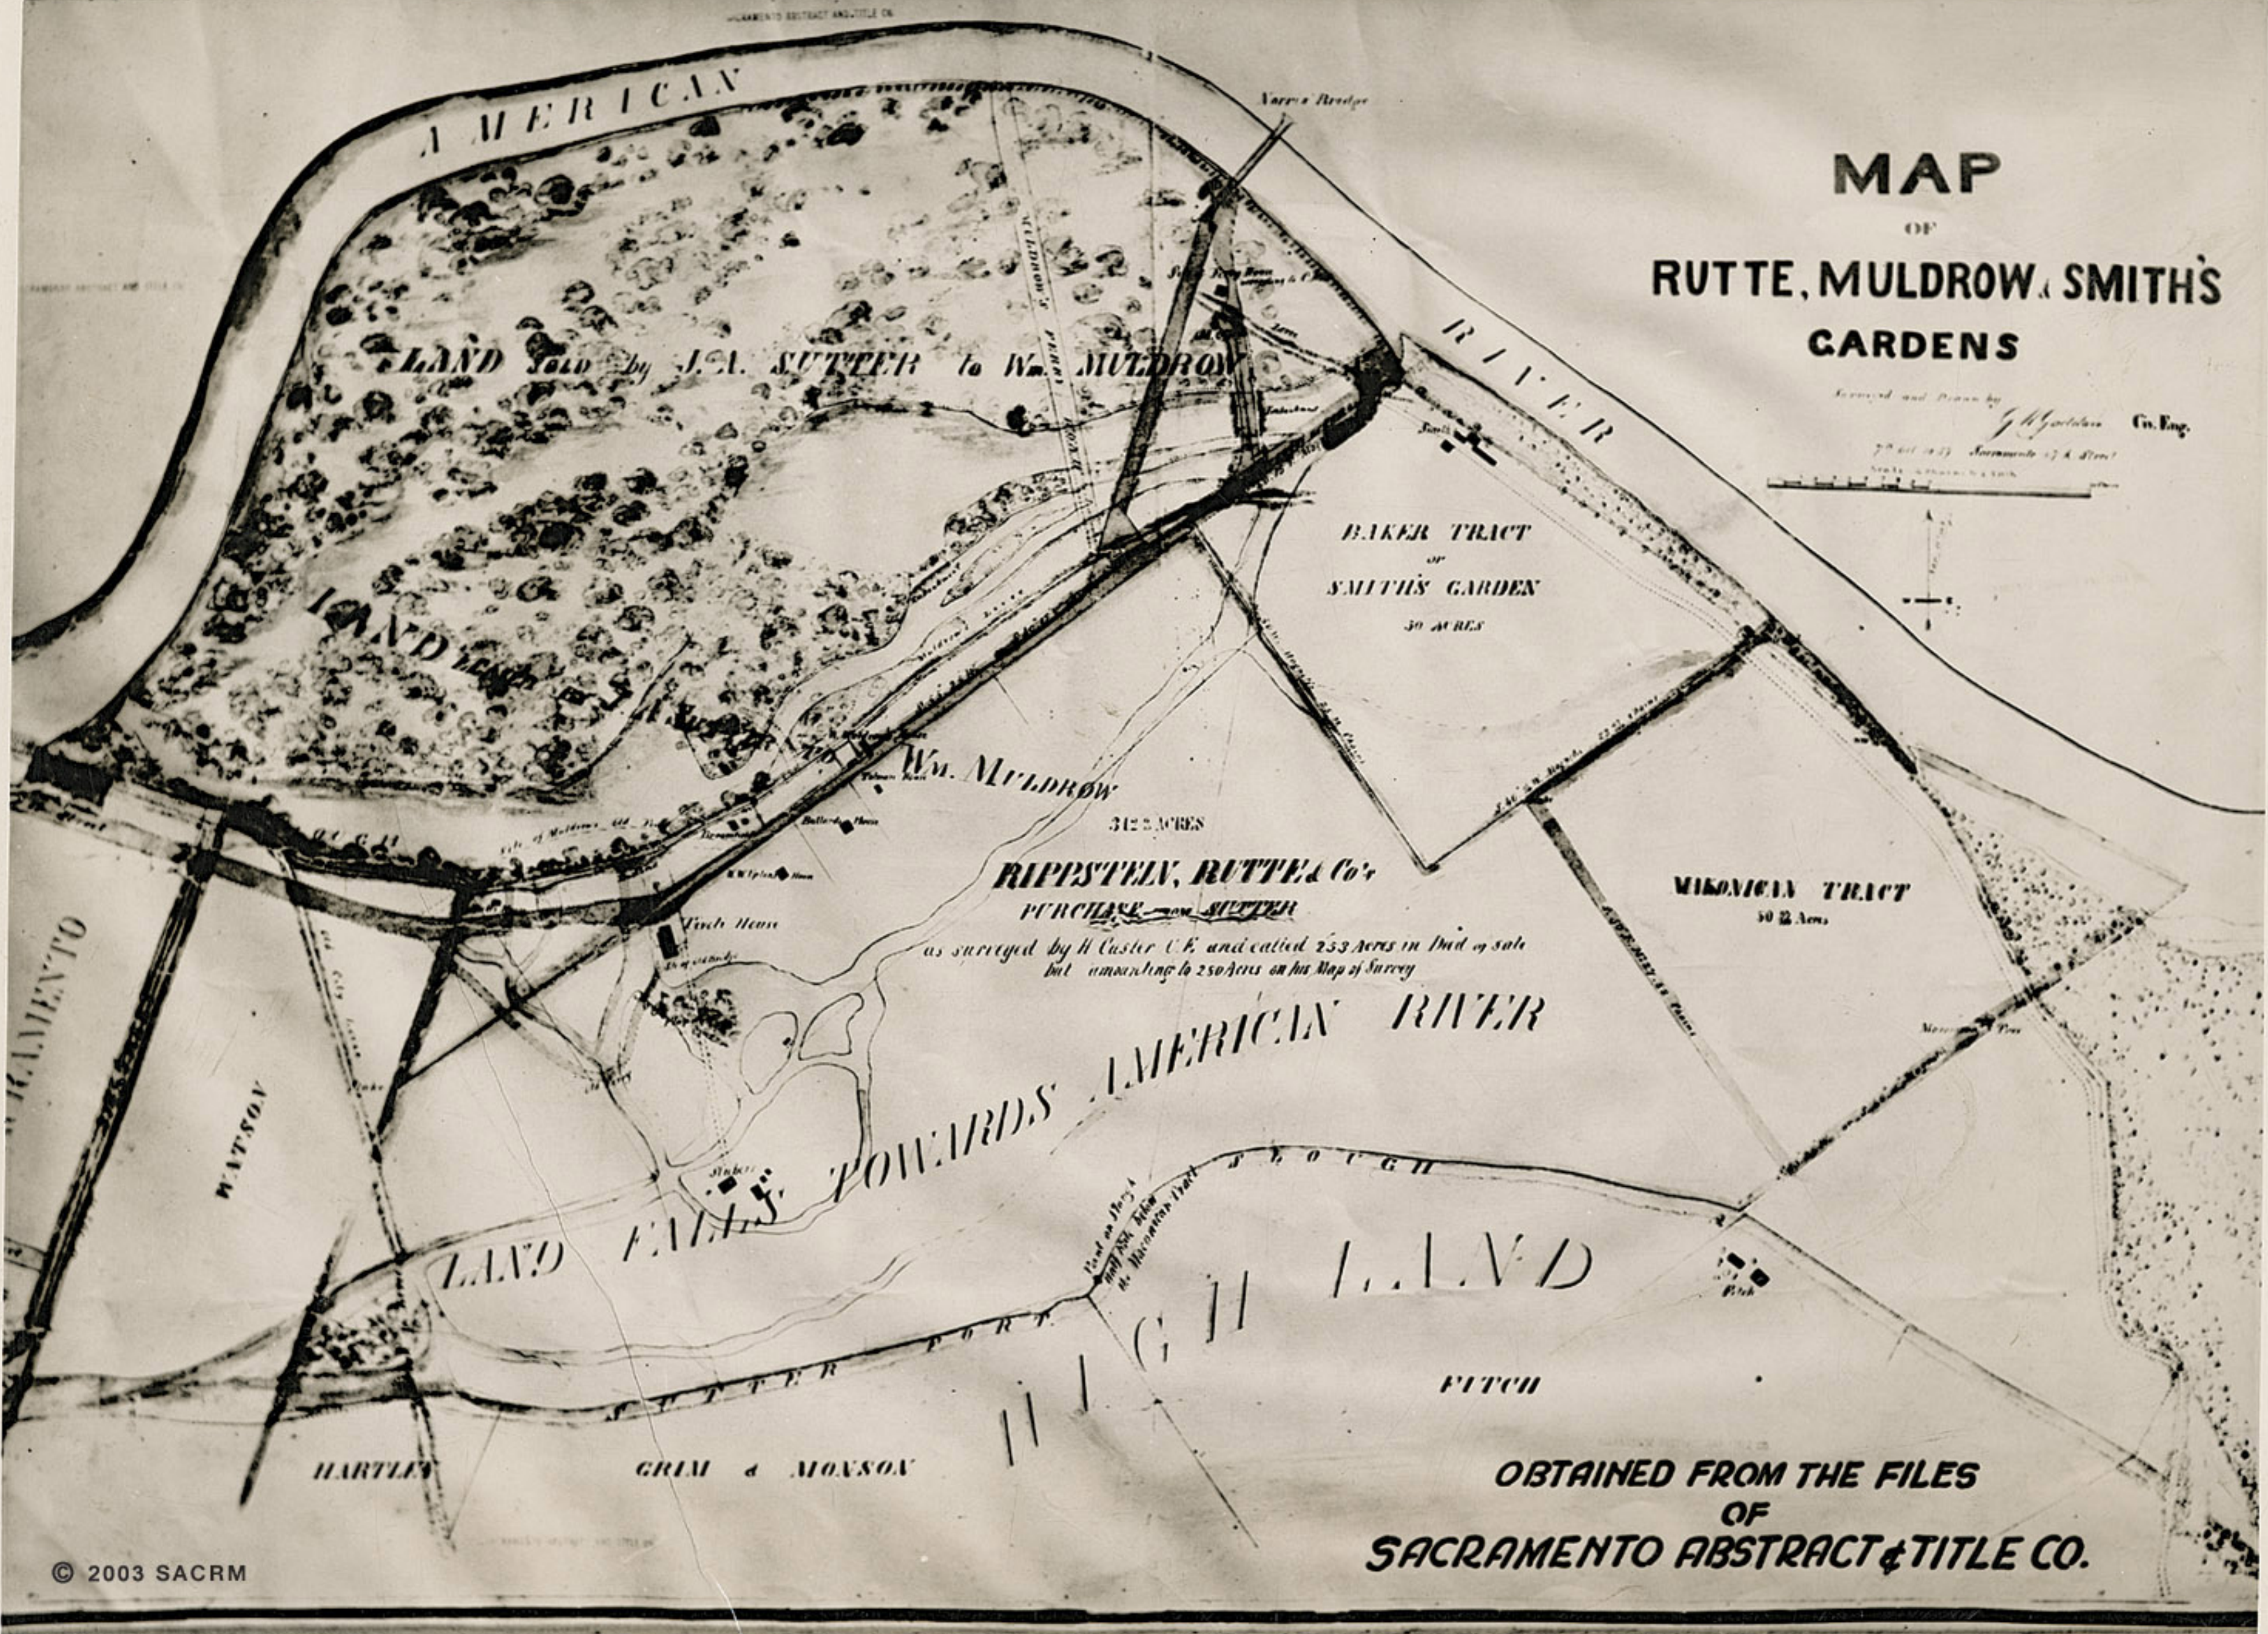


MAP OF RUTTE, MULDROW & SMITH'S GARDENS

Surveyed and Platted by
J. H. Muldrow C. Eng.

7th Oct 1853 Sacramento 17 A Street
Scale 1/2 inch = 1 mile

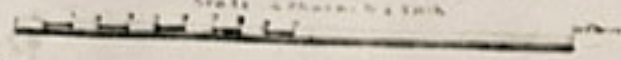

LAND Sold by J. A. SUTTER to Wm. MULDROW

LAND

BAKER TRACT
or
SMITH'S GARDEN
30 ACRES

RIPPESTEIN, RUTTE & Co's
PURCHASE ~~of~~ SUTTER

as surveyed by H. Custer U.S. and called 253 Acres in Deed of sale
but amounting to 250 Acres on his Map of Survey

MIONICIA TRACT
30 1/2 ACRES

312 1/2 ACRES

LAND TOWARDS
FALLS
AMERICAN RIVER

LAND

FITCH

HARTLEY

GRIFFIN & MOYSON

OBTAINED FROM THE FILES
OF

SACRAMENTO ABSTRACT & TITLE CO.